
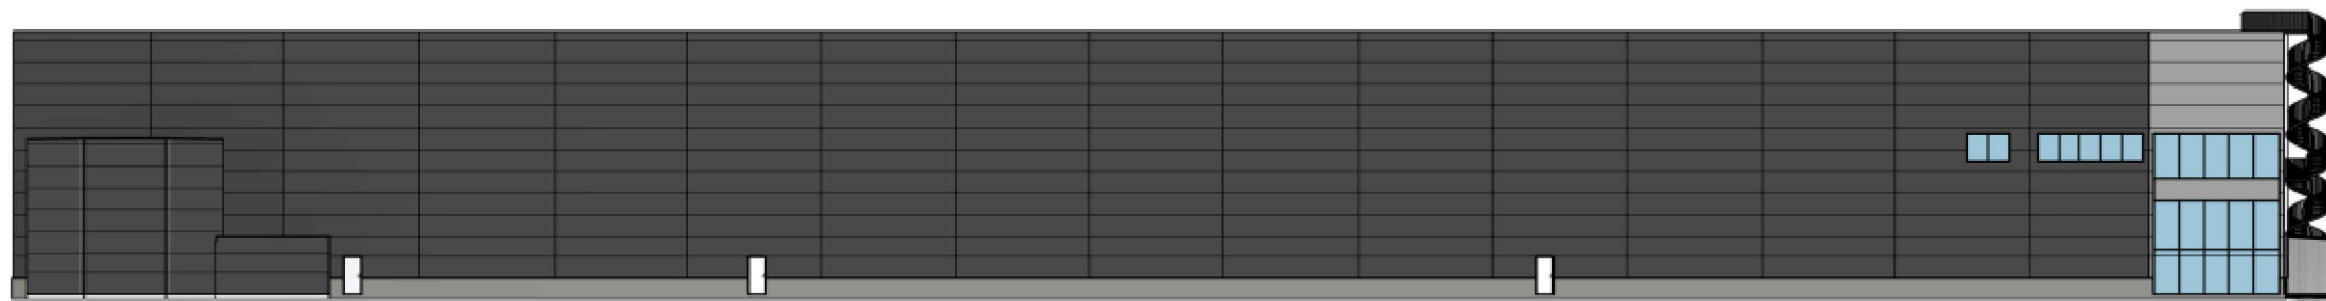
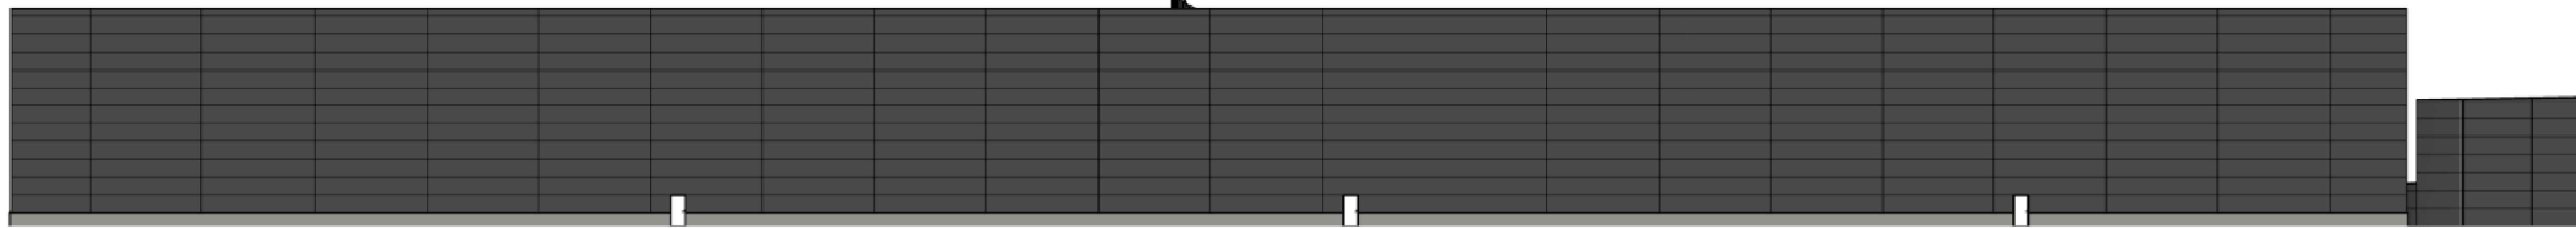


# PRINCIPVYER FASAD

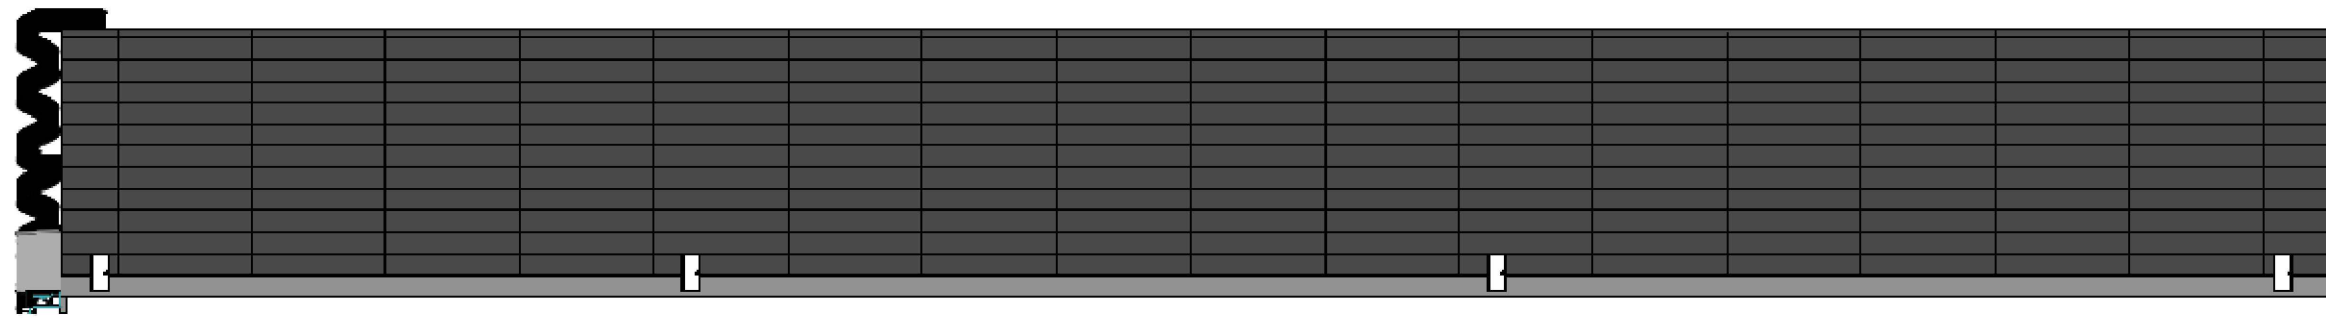

A-40-3-100